

①

10/19/2012 9:48:00 AM

<u>Miami Dade County Departn</u>

Ricardo Gonzalez 10/17/2013

A-1-101612.PDF

Jeanne Clarke

JoAnn Pirrello

SWING DOOR

GLASS DOOR

SWING DOOR

LOUVER DOOR

SECURITY AND FORCE PROTECTION

PROVIDE INTRUSION AND BURGLARY SECURITY DEVICES AS SET FORTH IN CHAPTER 36 OF THE FLORIDA BUILDING CODE.

. ALL LOCKS ON EXTERIOR DOORS SHALL BE CAPABLE OF RESISTING A FORCE OF 300 LBS APPLIED IN ANY MOVABLE DIRECTION AND IN ACCORDANCE WITH RESISTANCE STANDARDS SET IN THE FLORIDA BUILDING CODE.

. ALL SINGLE EXTERIOR SWING DOOR SHALL HAVE A LOCK TO BE KEY OPERATED FROM THE EXTERIOR WITH A MINIMUM OF 6000 POSSIBLE KEY CHANGES OR LOCKING AUXILIARY SINGLE DEAD BOLT WITH HARDENED BOLT INSERTS.

4. JAMBS OF ALL EXTERIOR OFFSET TYPE SWING DOORS SHALL BE RABBET OR SIMILAR FABRICATION TO PREVENT DEFEATING THE PURPOSE OF THE STRIKE AND THE INTEGRITY

5. HINGES ON EXTERIOR OUT SWING DOORS SHALL HAVE NON-REMOVABLE PINS AND NON-EXPOSED SCREWS.


6. GLASS AND EXTERIOR DOORS SHALL COMPLY WITH AMERICAN NATIONAL STANDARS INSTITUTES, STANDARD 297.1.

CLASSIFICATION OF WORK

- ALTERATION LEVEL 2

ALL CONSTRUCTION AND/OR USE OF EQUIPMENT IN THE RIGHT-OF-WAY AND/OR EASEMENTS, REQUIRE A SEPARATE PUBLIC WORKS DEPARTMENT PERMIT PRIOR TO START OF CONSTRUCTION

PERMIT REQUIREMENTS: PROOF OF EXISTING SIDEWALKS/SWALE AREA CONDITIONS (PICTURES) AND/OR POSTING OF SIDEWALK/ROADWAY BONDS (PUBLIC WORKS INSPECTION OF THE RIGHT-OF WAY WILL BE REQUIRED PRIOR TO FINAL SIGN-OFF ON THE C.C. / C.O., OR THE RELEASE OF BONDS.)

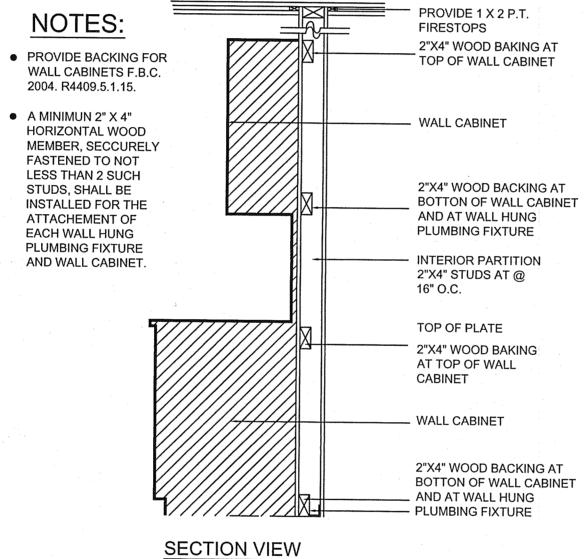

WOOD BACKING DETAIL

SCALE: N.T.S.

-SHOWER / BATHTUB COMPARTMENT MUST HAVE FLOOR SMOOTH, CORROSION RESISTANT AND NONABSORBENT WATER -RESISTANT MATERIALS TO A HEIGHT OF NOT LESS THAN 70 INCHES ABOVE THE COMPARTMENT FLOOR AT THE DRAIN, AS PER F.B.C. 1204.3. (CERAMIC TILE ON FLOOR & SHOWER WALLS) OWNER


FLAME SPREAD AND SMOKE DENSITY

R315.1 WALL AND CEILING: WALL AND CEILING FINISHES SHALL HAVE A FLAME SPREAD CLASSIFICATION OF NOT GEATER THAN 200 R315.2 SMOKE DEVELOPED INDEX:

TERMITE PROTECTION AS PER F.B.C. 2007

05.10 CERTIFICATE OF PROTECTIVE TREATMENT FOR PREVENTION OF TERMITES. A WEATHER-RESISTANT JOB-SITE POSTING BOARD SHALL BE PROVIDED TO RECEIVE DUPLICATE REATMENT CERTIFICATES AS EACH REQUIRED PROTECTIVE TREATMENT IS COMPLETED. PROVIDING A COPY FOR THE PERSON THE PERMIT IS ISSUED TO AND ANOTHER COPY FOR TH BUILDING PERMIT FILES. THE TREATMENT CERTIFICATE SHALL PROVIDE THE PRODUCT USED, IDENTITY OF THE APPLICATOR, TIME AND DATE OF THE TREATMENT, SITE LOCATION, AREA TREATED, CHEMICAL USED, IF THE SOIL CHEMICAL BARRIER METHOD FOR TERMITE PREVENTION S USED, FINAL EXTERIOR TREATMENT SHALL BE COMPLETED PRIOR TO FINAL BUILDING

105.11 NOTICE OF TERMITE PROTECTION. A PERMANENT SIGN WHICH IDENTIFIES THE TERMITE TREATMENT PROVIDER AND NEED FOR REINSPECTION AND TREATMENT CONTRACT RENEWAL SHALL BE PROVIDED. THE SIGN SHALL BE POSTED NEAR THE WATER HEATER OR ELECTRIC

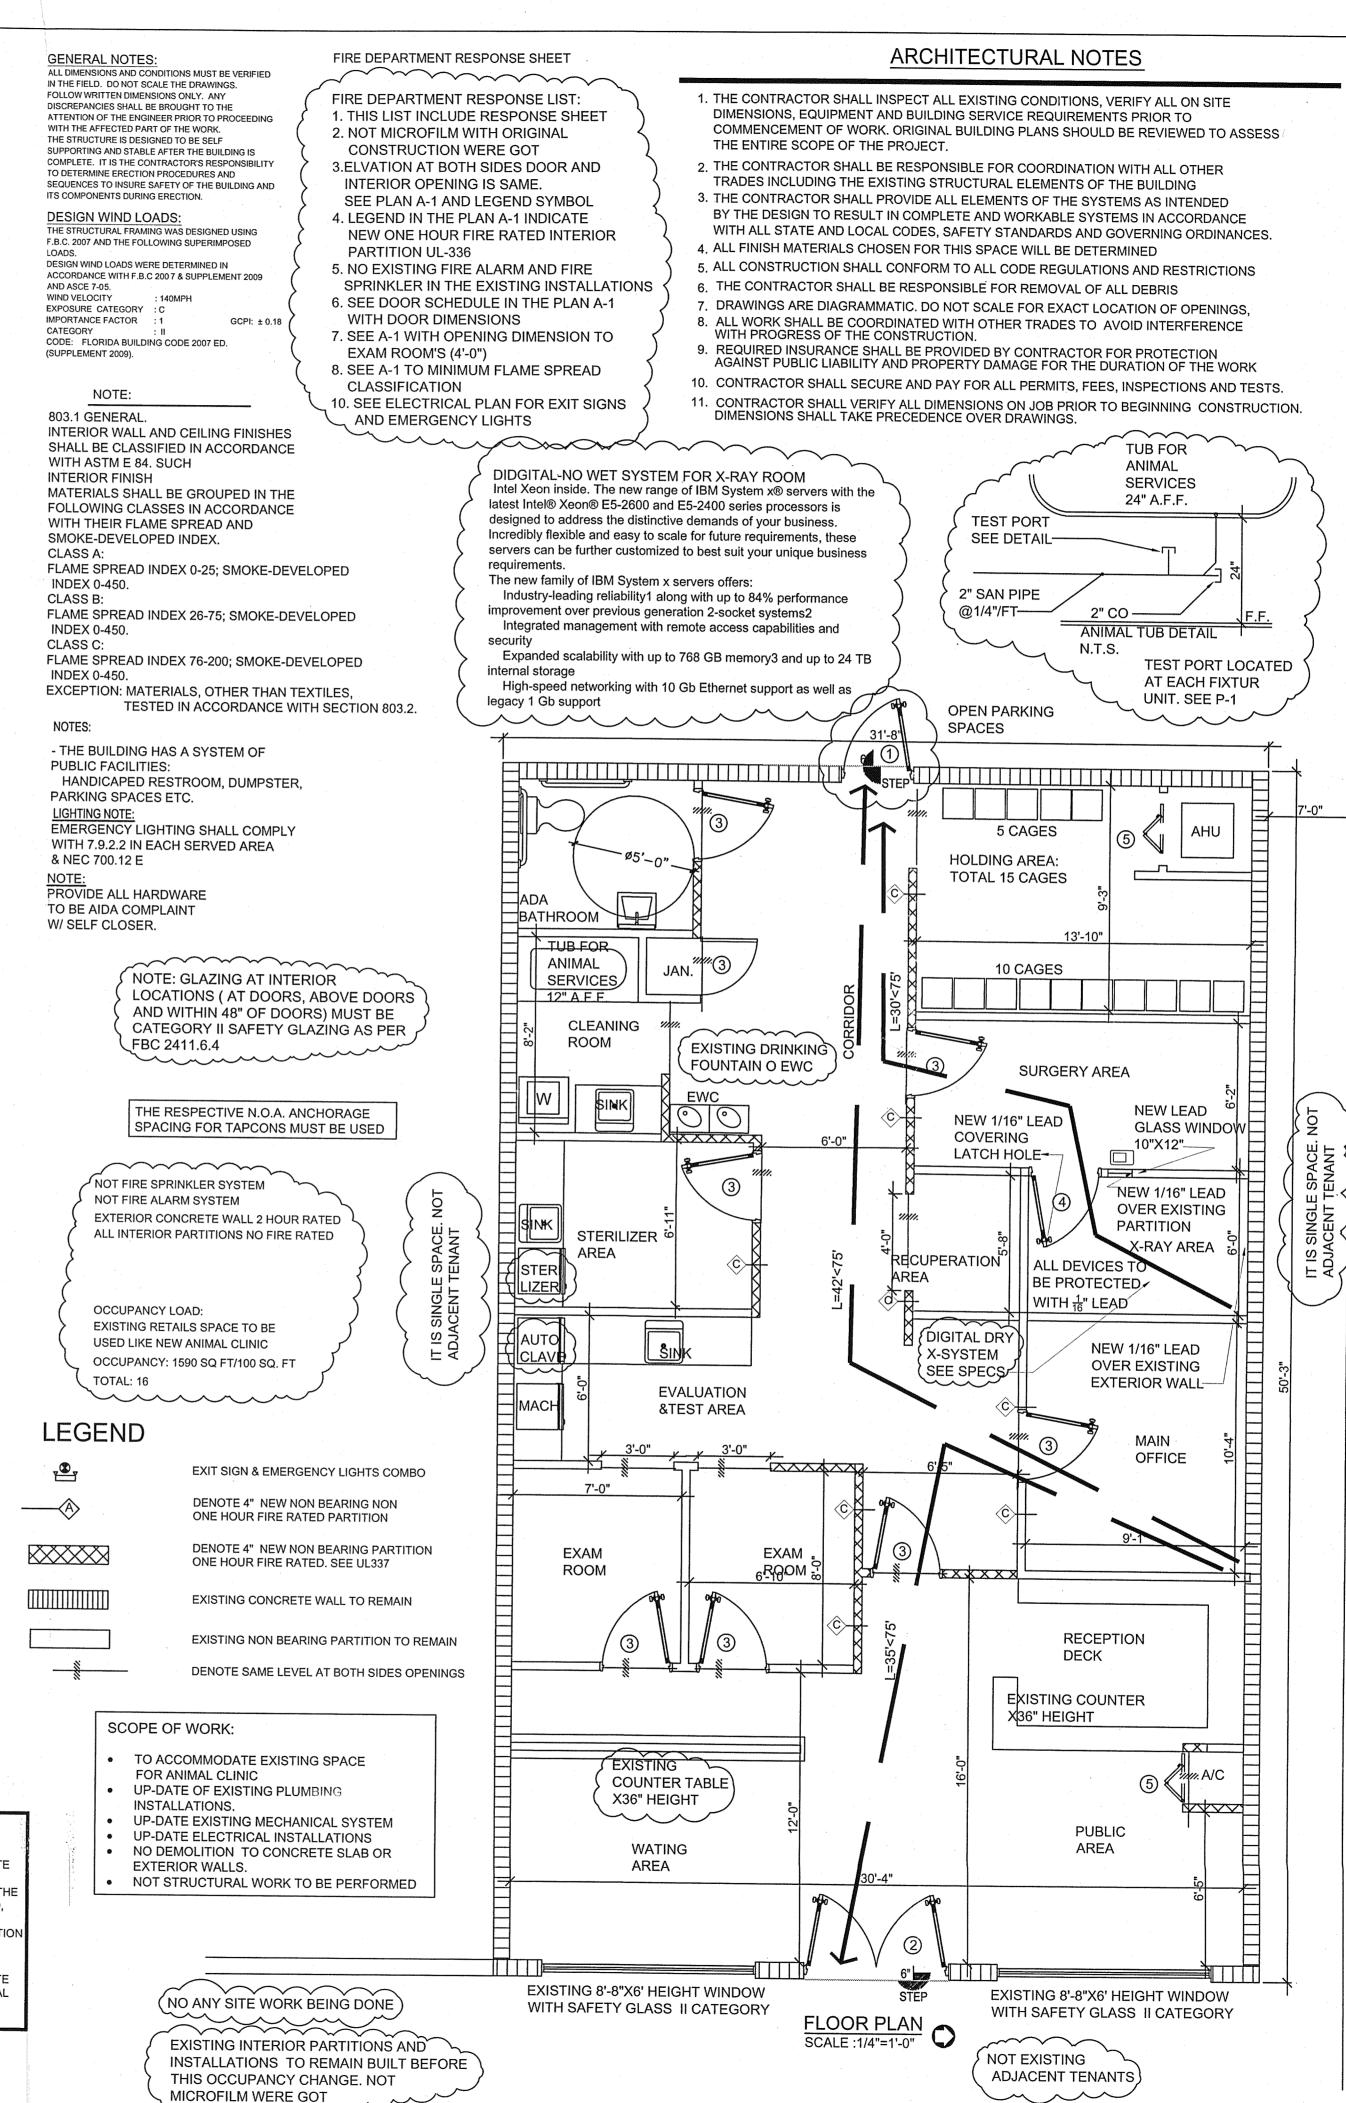

REVISIONS DATE

33184 (38) (3co) PHONE: emilianoo

띪 2 SPACE PROPOSED TENANT

SEAL

DATE 06-08-2012 AS SHOWN DESIGNED E.O. DRAWN E.O.

DRAWING NO.

SHEET 1 OF